



NOTE: FRONT ELEVATION SHOWN W/ LOFT OPTION  
AND 2 BDRM./2 BATH SECOND FLOOR.  
EXTERIOR MATERIALS VARY PER LOT.

**ALTON**  
**Lot 56**  
**Front Elevation**


Scale: 1/8"=1'-0"

03.13.09



G T M A R C H I T E C T S

7735 OLD GEORGETOWN ROAD  
SUITE 700  
BETHESDA, MD 20814  
(240)333-2000  
(240)333-2001 FAX

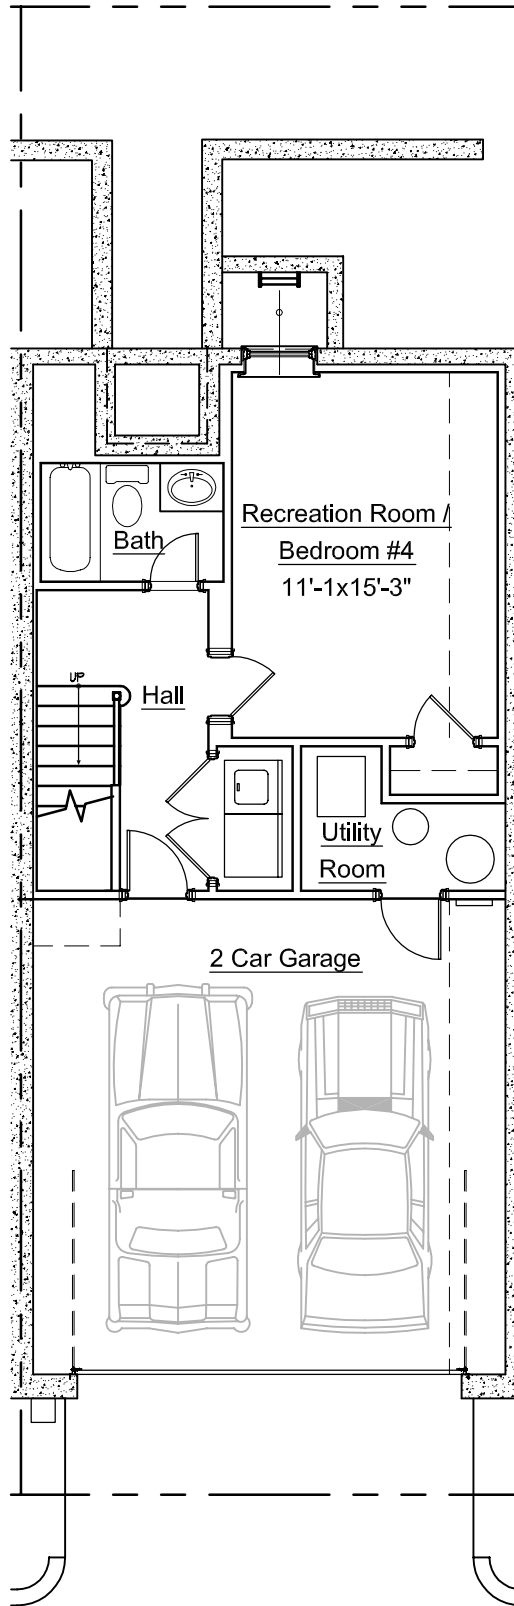

05.01.09


**ALTON**  
**Lot 56**  
**Basement Floor Plan**

Scale: 1/8"=1'-0"



G T M A R C H I T E C T S

7735 OLD GEORGETOWN ROAD  
 SUITE 700  
 BETHESDA, MD 20814  
 (240)333-2000  
 (240)333-2001 FAX

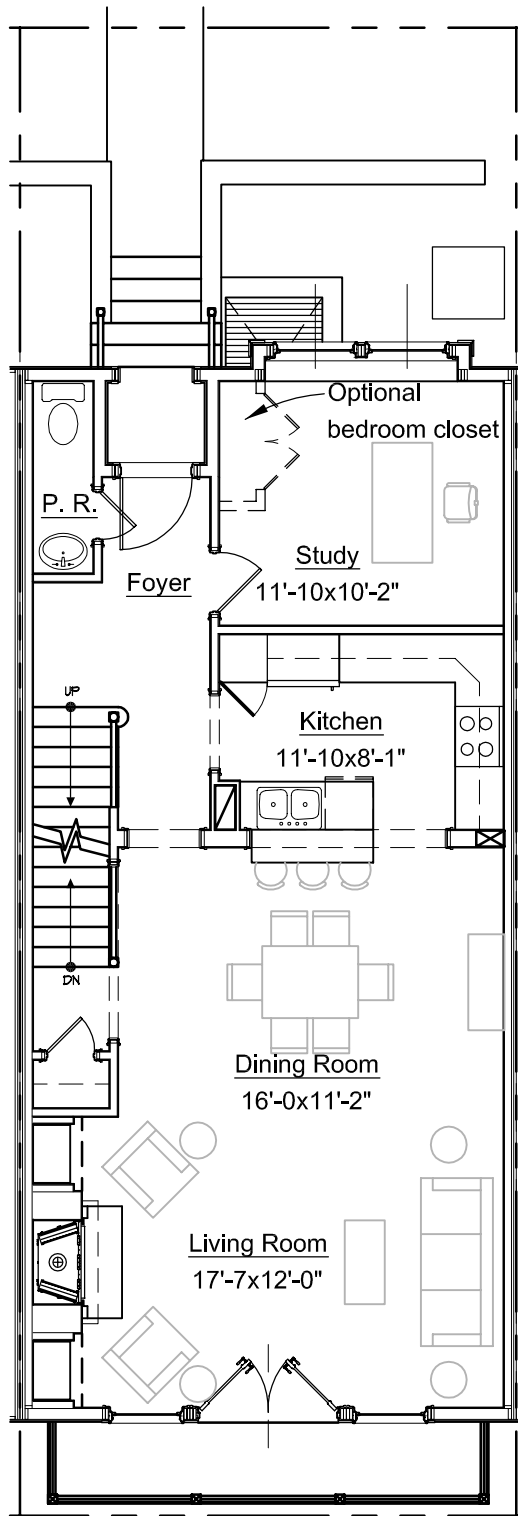

**ALTON**  
**Lot 56**  
**First Floor Plan**


Scale: 1/8"=1'-0"

05.01.09



G T M A R C H I T E C T S

7735 OLD GEORGETOWN ROAD  
 SUITE 700  
 BETHESDA, MD 20814  
 (240)333-2000  
 (240)333-2001 FAX

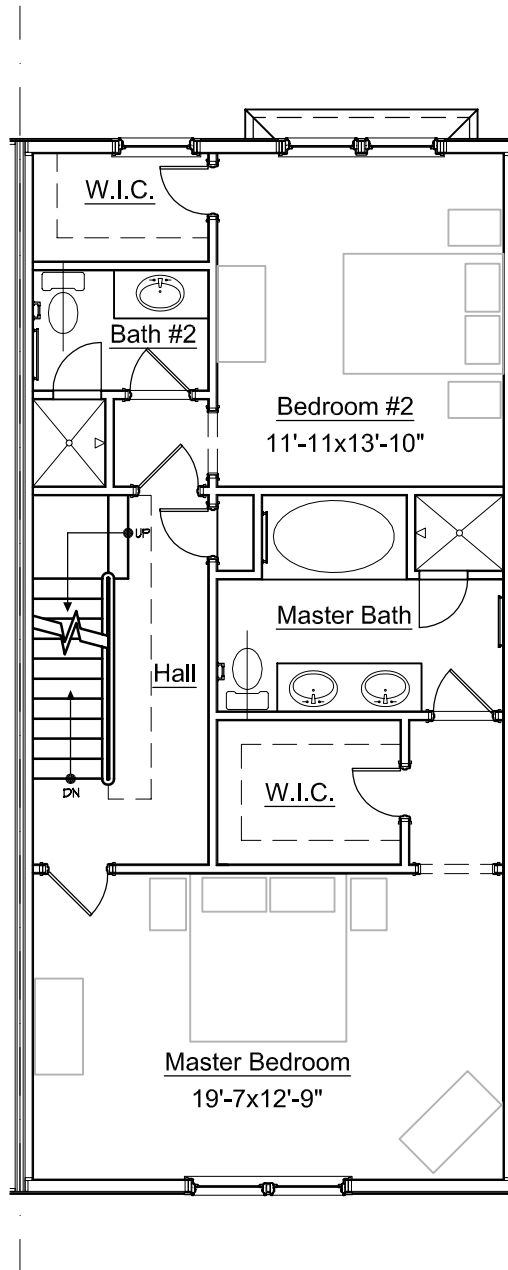

ALTON  
Lot 56  
Second Floor Plan  
2 Bedroom/2 Bath Option


Scale: 1/8"=1'-0"

03.13.09



G T M A R C H I T E C T S

7735 OLD GEORGETOWN ROAD  
 SUITE 700  
 BETHESDA, MD 20814  
 (240)333-2000  
 (240)333-2001 FAX

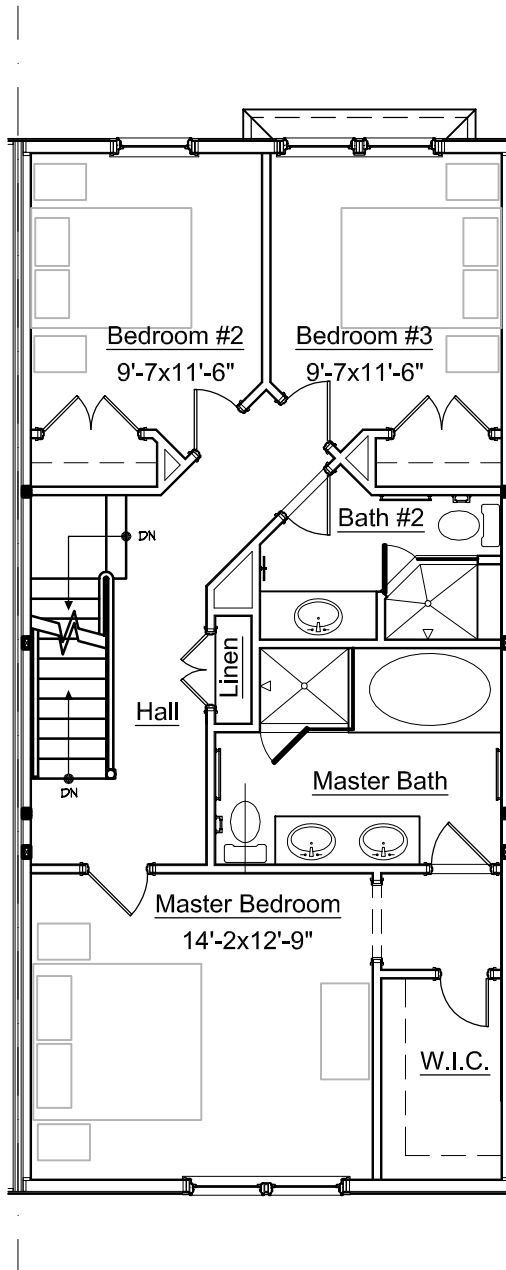

ALTON  
Lot 56  
Second Floor Plan  
3 Bedroom/2 Bath Option


Scale: 1/8"=1'-0"

03.13.09



G T M A R C H I T E C T S

7735 OLD GEORGETOWN ROAD  
 SUITE 700  
 BETHESDA, MD 20814  
 (240)333-2000  
 (240)333-2001 FAX

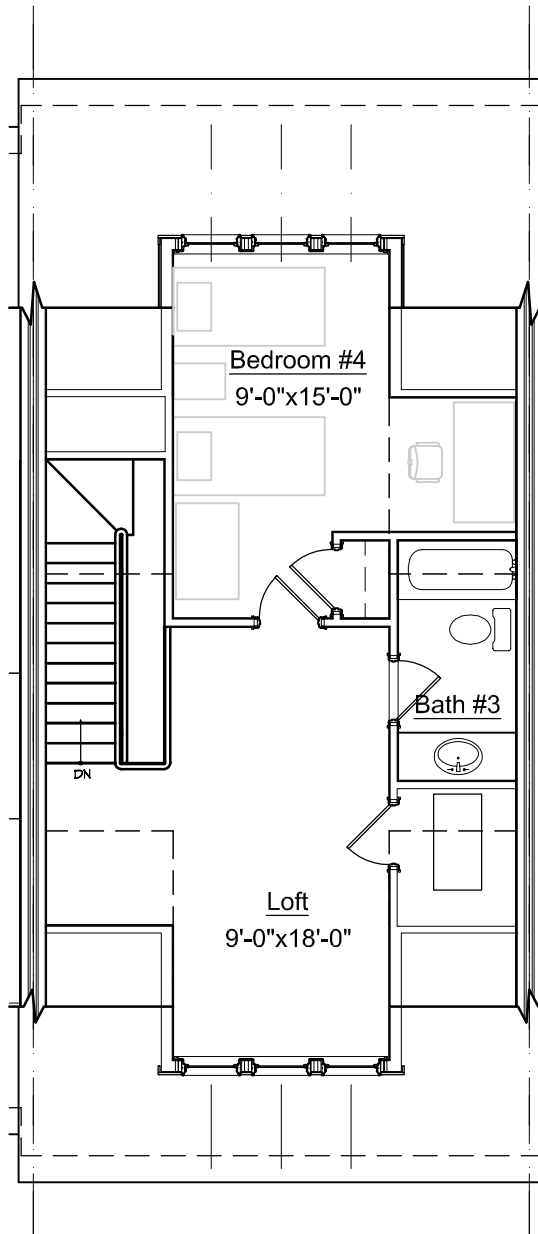

ALTON  
Lot 56  
Third Floor Plan

Scale: 1/8"=1'-0"

03.13.09



G T M A R C H I T E C T S

7735 OLD GEORGETOWN ROAD  
SUITE 700  
BETHESDA, MD 20814  
(240)333-2000  
(240)333-2001 FAX