

05.01.09


**PRESTON "B"**  
**Lots 53, 54, 55**  
**Basement Floor Plan**

Scale: 1/8"=1'-0"



G T M ARCHITECTS

7735 OLD GEORGETOWN ROAD  
 SUITE 700  
 BETHESDA, MD 20814  
 (240)333-2000  
 (240)333-2001 FAX

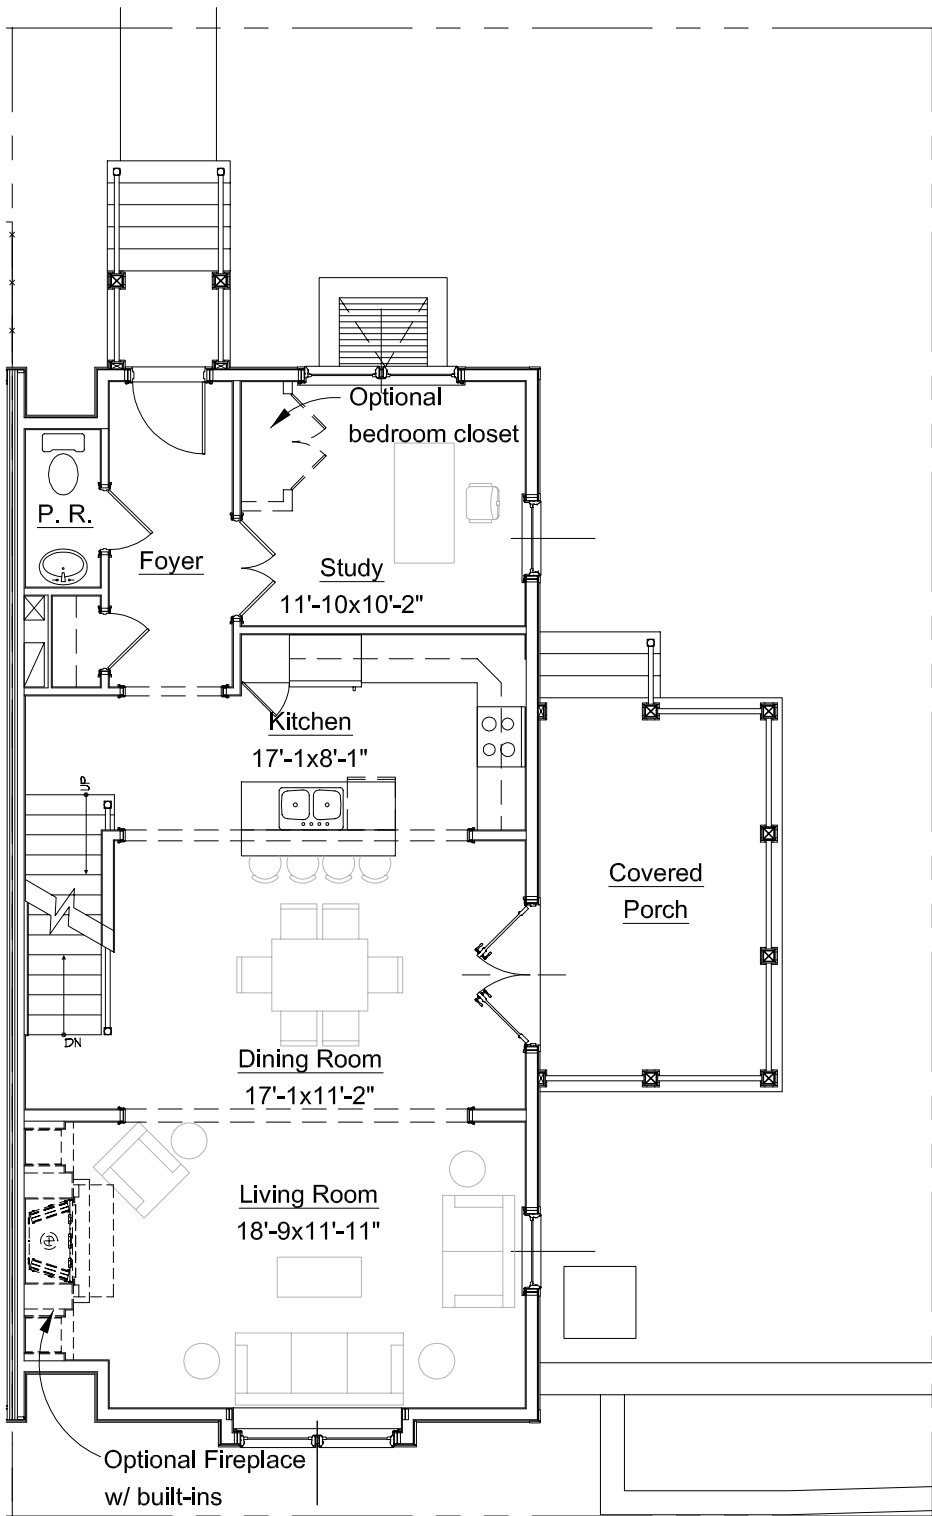

**PRESTON "B"**  
**Lots 53, 54, 55**  
**First Floor Plan**


Scale: 1/8"=1'-0"

09.24.09



G T M A R C H I T E C T S

7735 OLD GEORGETOWN ROAD  
 SUITE 700  
 BETHESDA, MD 20814  
 (240)333-2000  
 (240)333-2001 FAX

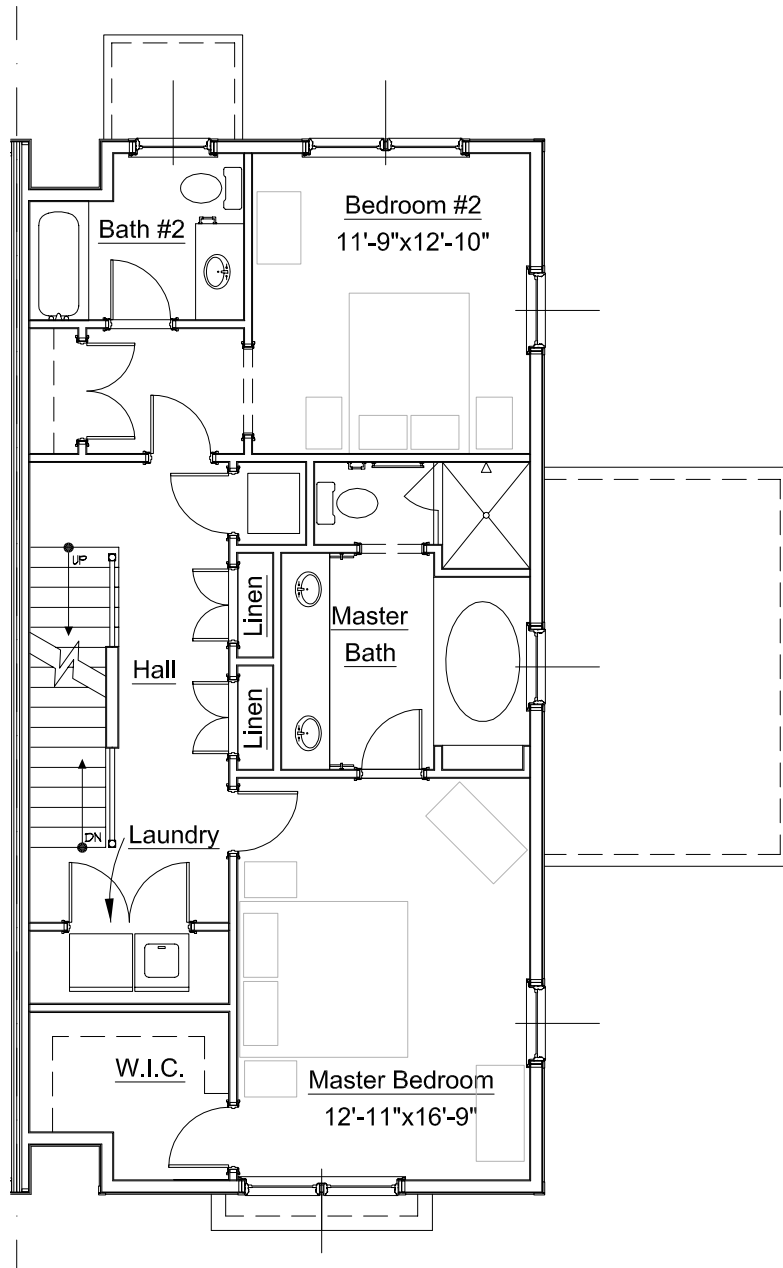

**PRESTON "B"**  
**Lot 53, 54, 55**  
**Second Floor Plan**  
**2 Bedroom/2 Bath Option**


Scale: 1/8"=1'-0"

09.24.09



G T M A R C H I T E C T S

7735 OLD GEORGETOWN ROAD  
 SUITE 700  
 BETHESDA, MD 20814  
 (240)333-2000  
 (240)333-2001 FAX

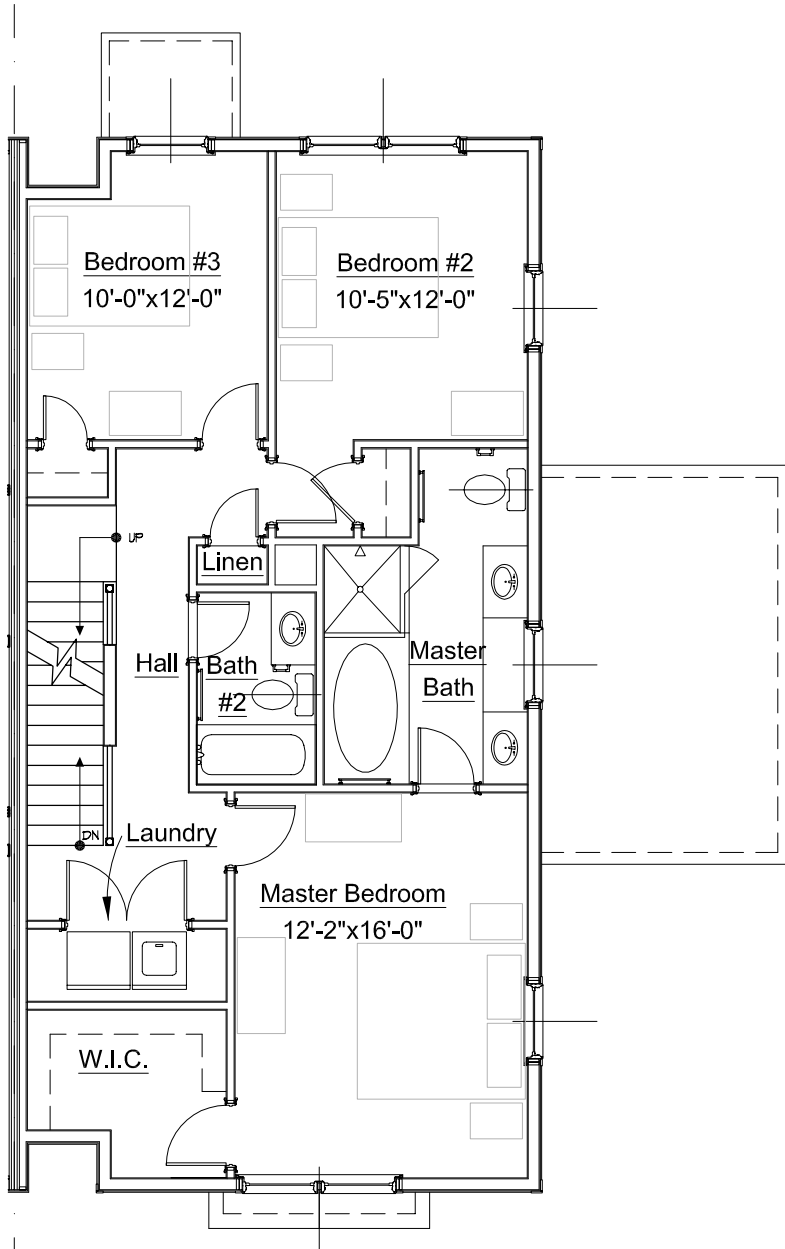

09.24.09


**PRESTON "B"**  
**Lot 53, 54, 55**  
**Second Floor Plan**  
**3 Bedroom/2 Bath Option**

Scale: 1/8"=1'-0"



G T M A R C H I T E C T S

7735 OLD GEORGETOWN ROAD  
 SUITE 700  
 BETHESDA, MD 20814  
 (240)333-2000  
 (240)333-2001 FAX

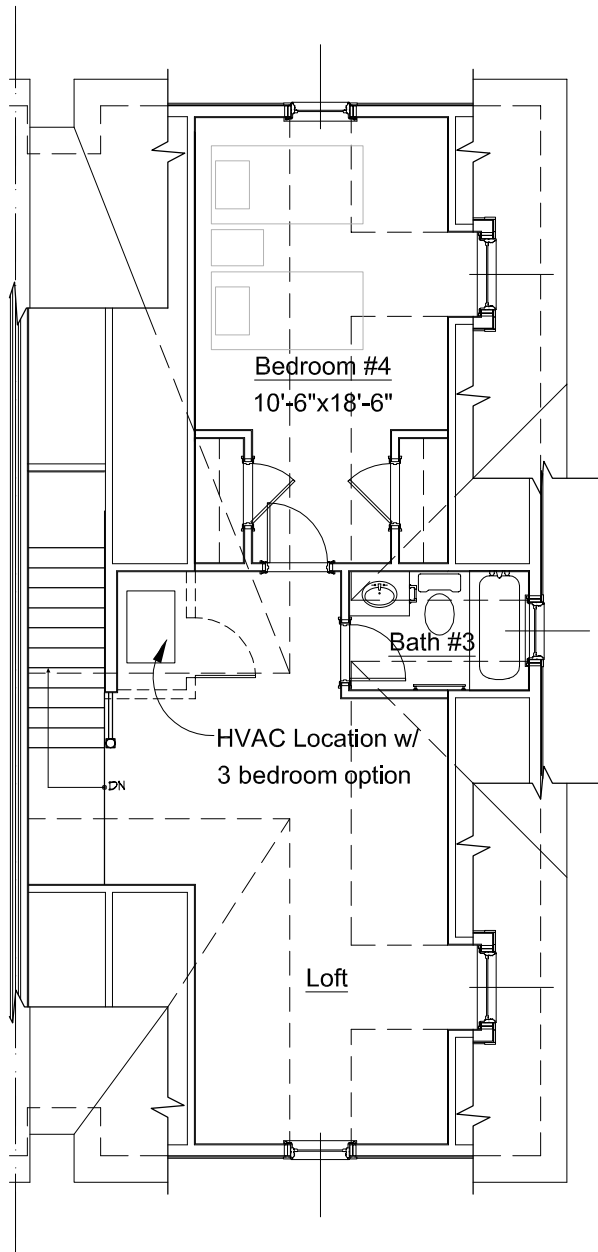

**PRESTON "B"**  
**Lot 53, 54, 55**  
**Option Finish Third Floor Plan**

Scale: 1/8"=1'-0"

09.24.09



G T M A R C H I T E C T S

7735 OLD GEORGETOWN ROAD  
 SUITE 700  
 BETHESDA, MD 20814  
 (240)333-2000  
 (240)333-2001 FAX



NOTE: FRONT ELEVATION SHOWN W/ LOFT OPTION  
AND 2 BDRM./2 BATH SECOND FLOOR.  
EXTERIOR MATERIALS VARY PER LOT.

**PRESTON "B"**  
**Lots 53, 54, 55**  
**Front Elevation**

Scale: 1/8"=1'-0"

09.24.09



G T M A R C H I T E C T S

7735 OLD GEORGETOWN ROAD  
SUITE 700  
BETHESDA, MD 20814  
(240)333-2000  
(240)333-2001 FAX